

Marcellus Farms

Agricultural Tourism Experience

Concept Presentation






Marcellus Farms

MASTER PLAN BUILDING LOCATIONS

- a** CHAPEL WITH GARDEN
- b** ADDITIONAL PARKING
- c** HIGH TUNNEL GREENHOUSES
- d** NEW BARN
- e** OLD BARN
- f** DOUBLE WIDE TRAILER
- g** QUADPLEX
- h** APPROVED BARN VENUE
- i** PICK YOUR OWN FARM
- j** POND
- k** MAIN HOUSE





BUILDING LOCATIONS a
CHAPEL WITH GARDEN

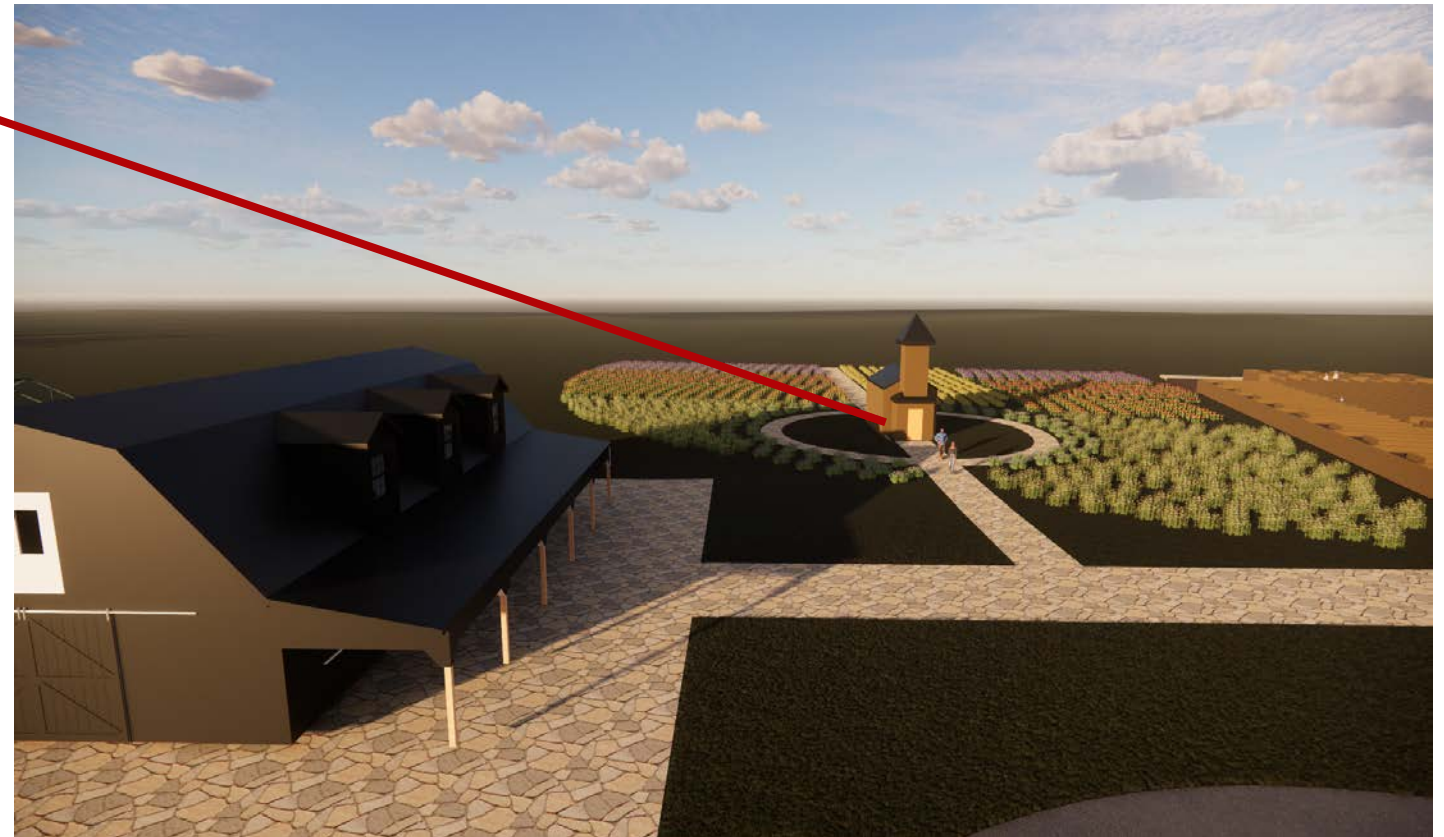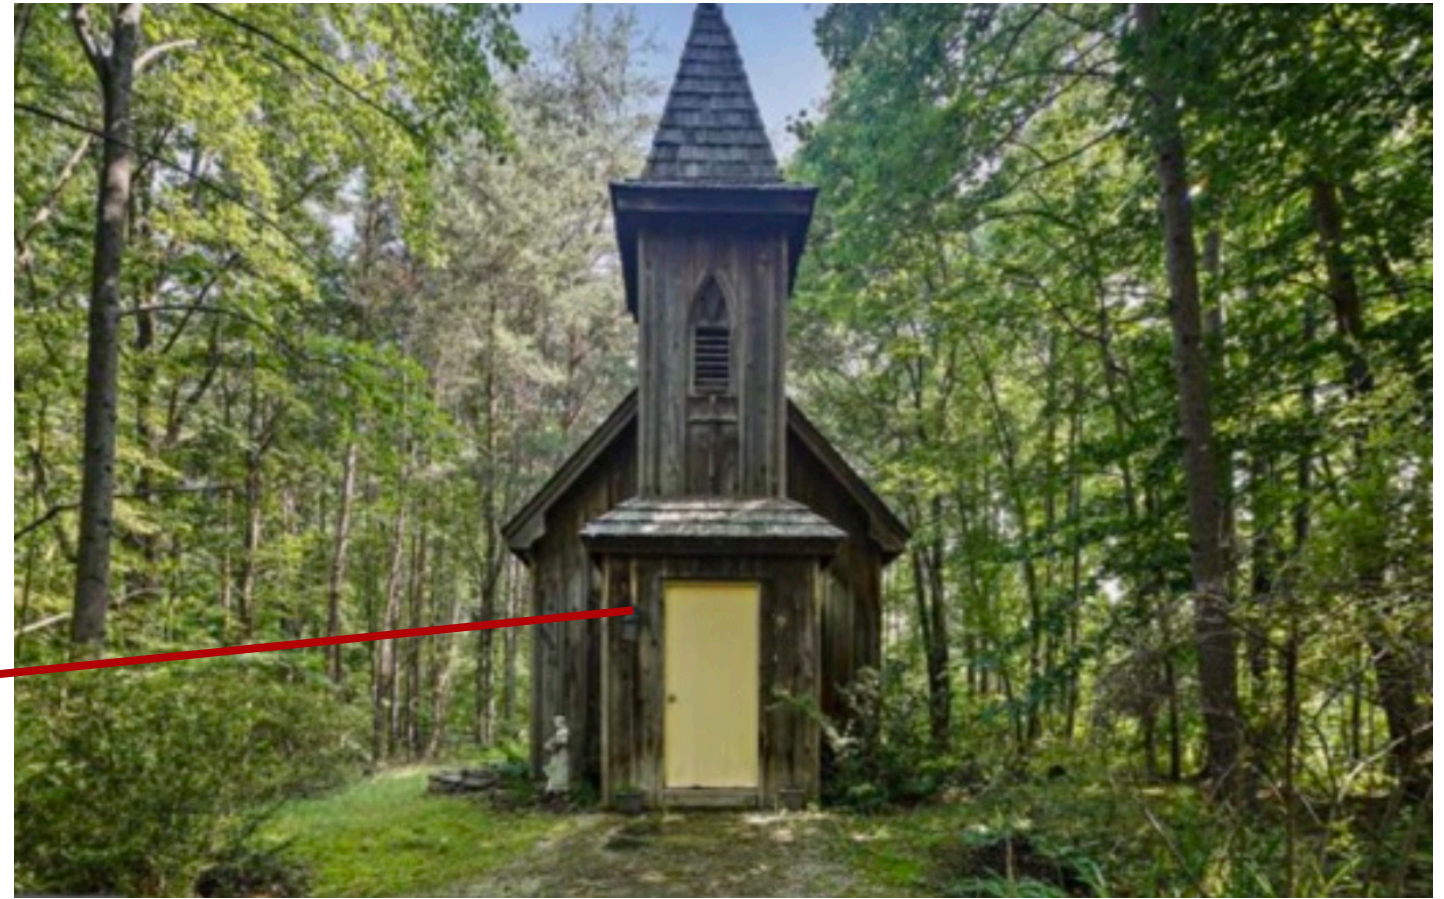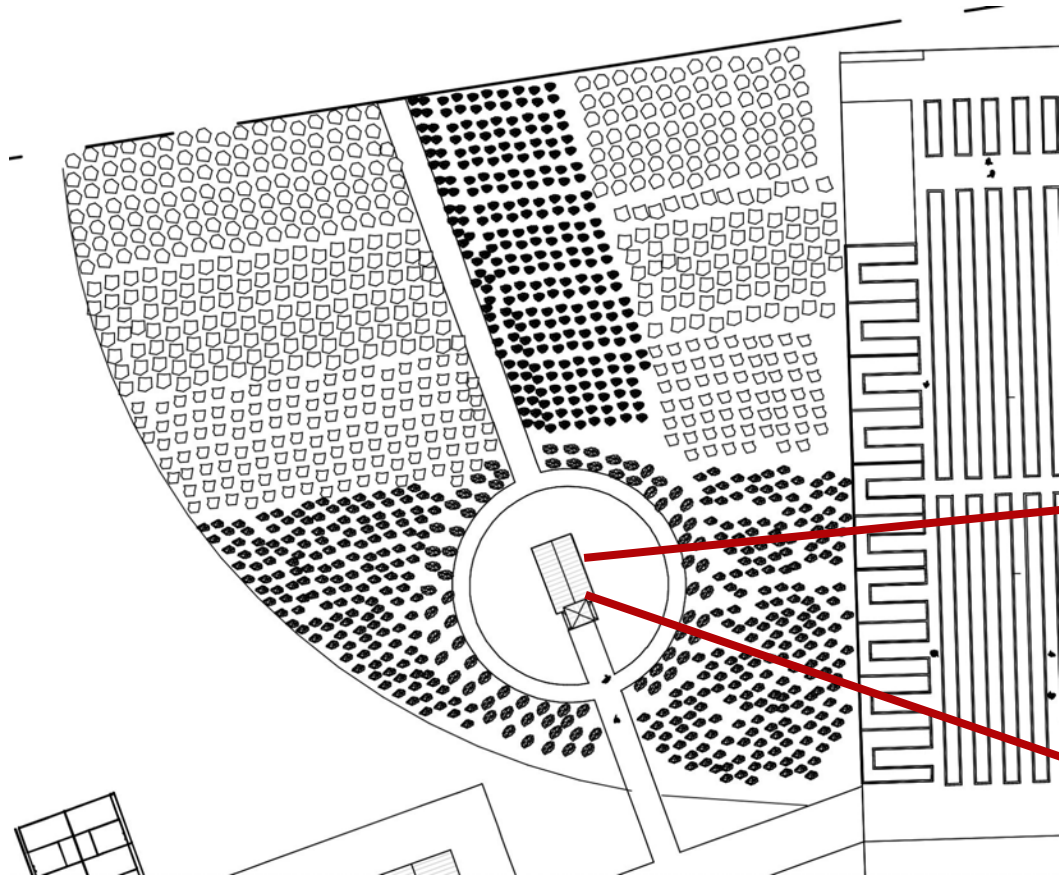


BUILDING LOCATIONS c d


HIGH TUNNEL GREENHOUSES AND NEW BARN

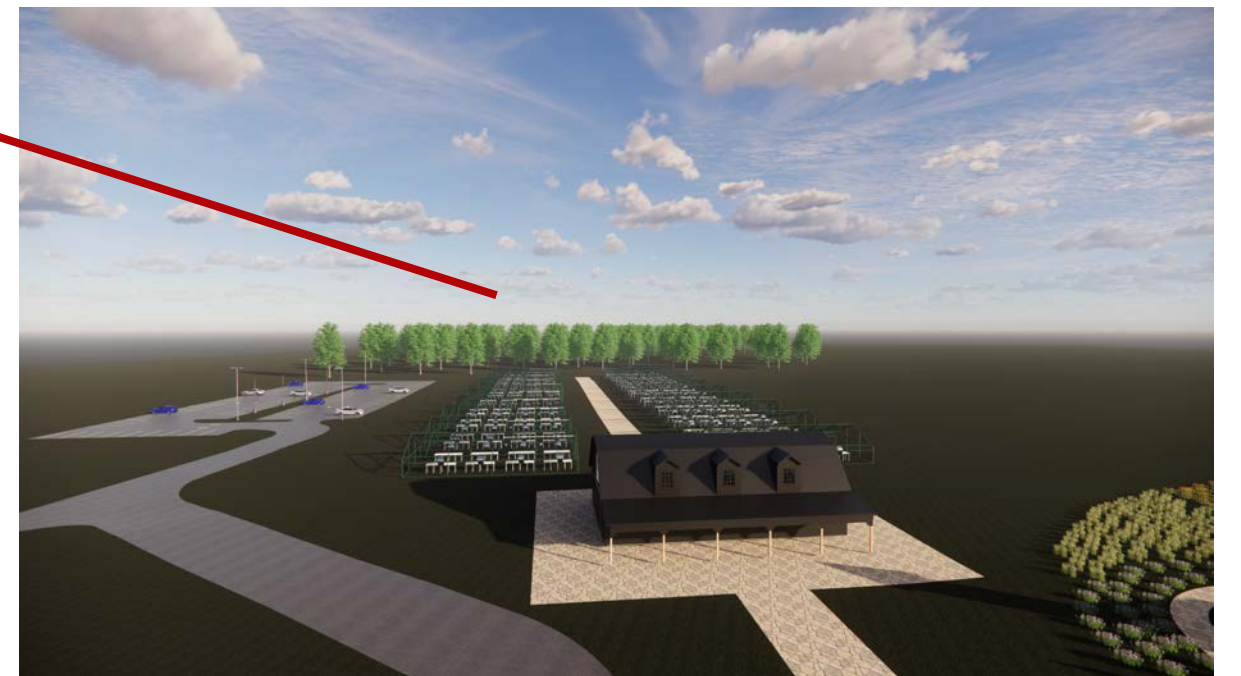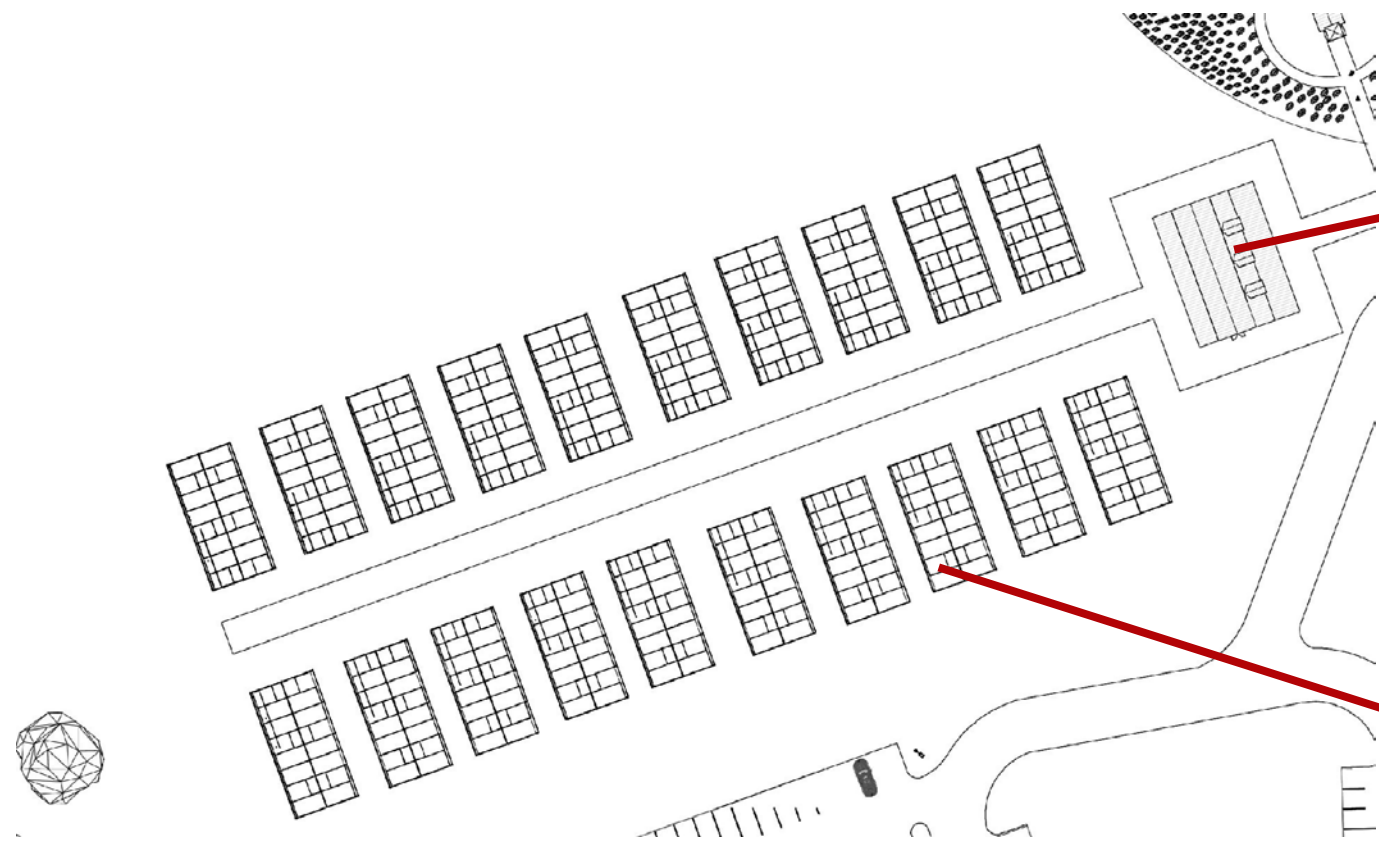

BUILDING LOCATIONS h
APPROVED BARN VENUE

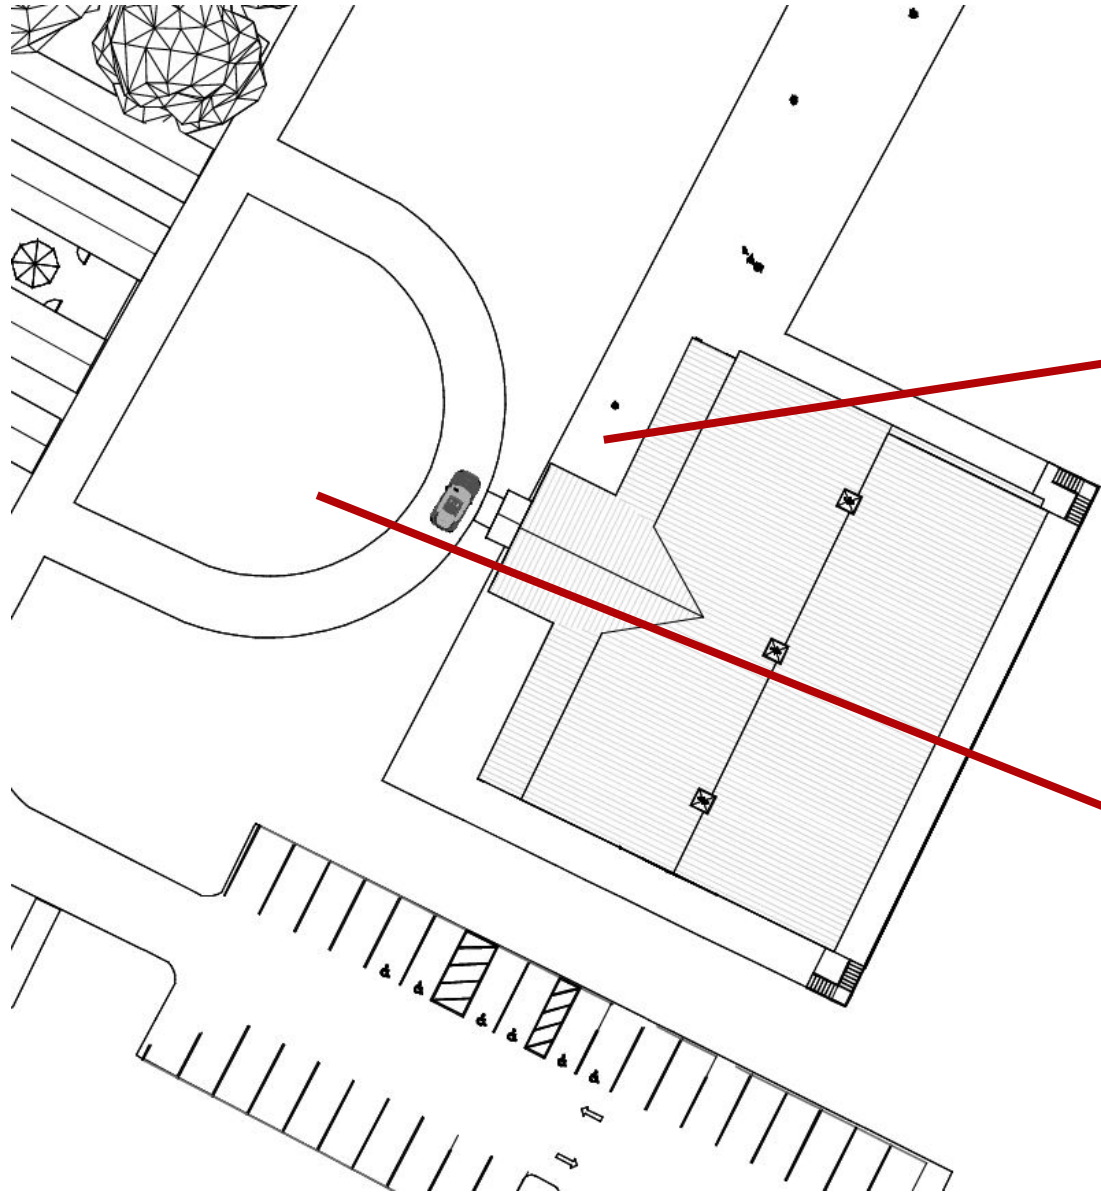


BUILDING LOCATIONS i
PICK YOUR OWN FARM

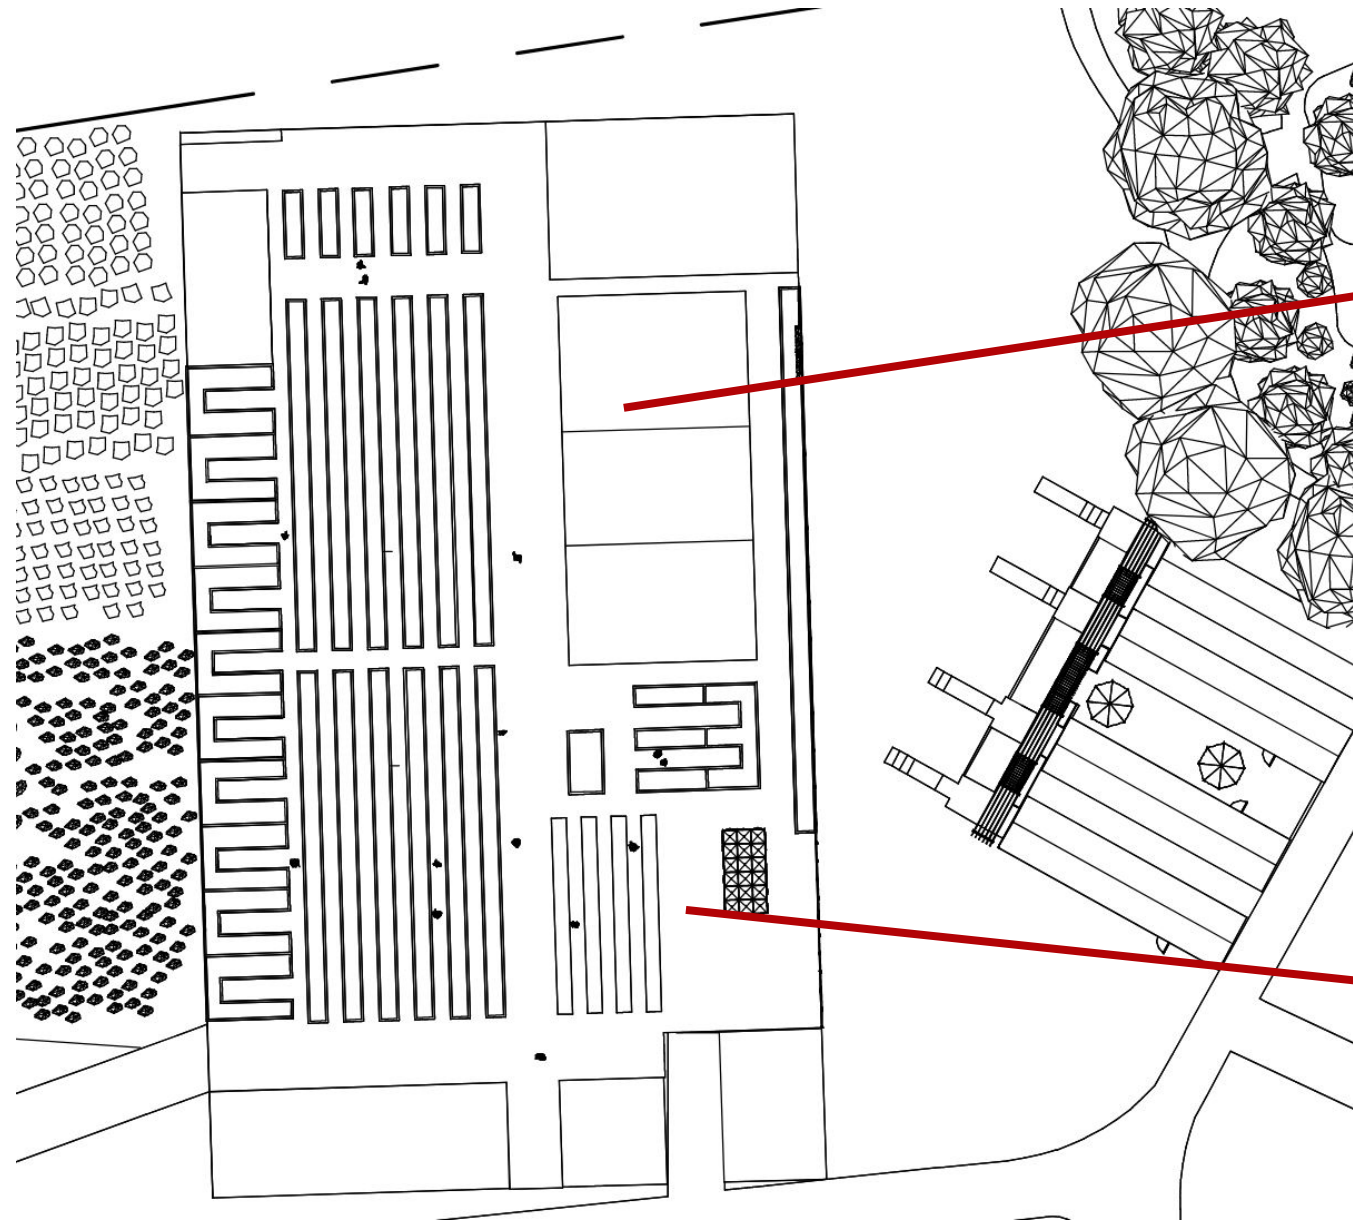

BUILDING LOCATIONS

MAIN HOUSE

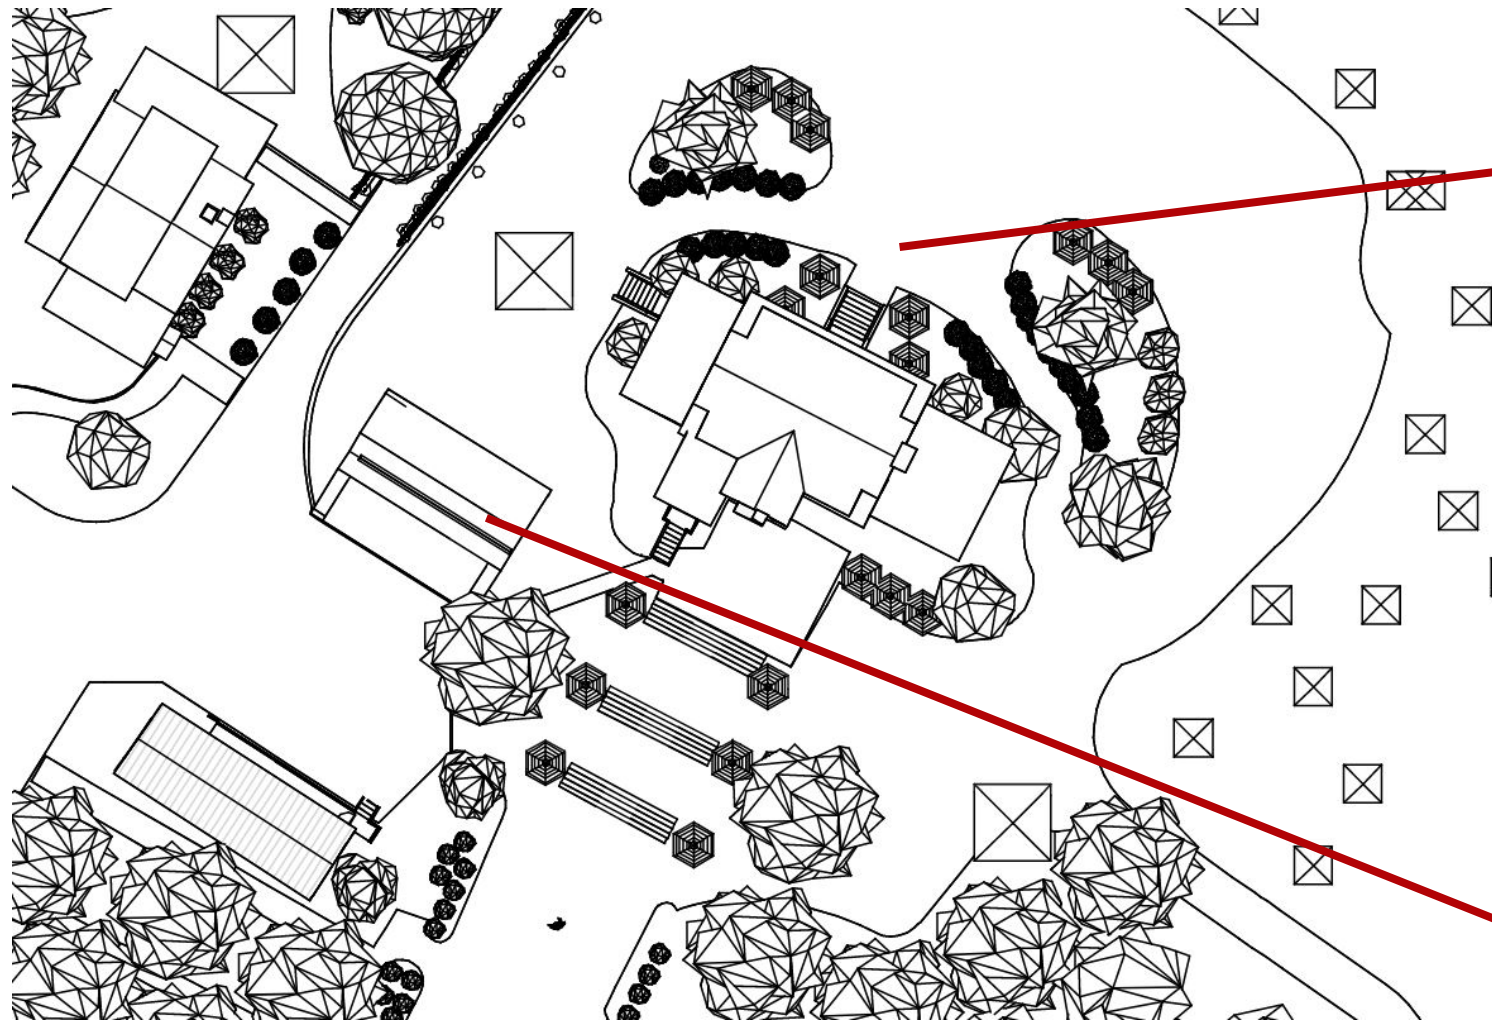

FOODSCAPING PLAN TREES

BAYBERRY TREE



EUROPEAN PEAR TREE



PECAN TREE



DWARF MULBERRY TREE



NINEBARK TREE



JOSTABERRY TREE



APPLE TREE



CARMINE JEWEL TREE



PERSIMMON TREE



POMEGRANATE TREE



HASKAP TREE



YAUPON TREE



BUTTERNUT TREE



FIG TREE



ILLINOIS MULBERRY TREE



JUJUBE TREE



SHINING SUMAC TREE



BLACKBERRY TRELLIS



SERVICEBERRY TREE



PAW PAW TREE



FOODSCAPING PLAN


TRELLIS TYPE 1



POST: DEBARKED BLACK LOCUST POLE, FENCE POST, OR PRESSURE TREATED 4X4

WIRE AND WIRE VISE 8-11 GAUGE
3 WIRES AT 2', 4' AND 6' HEIGHT

TRELLIS TYPE 2

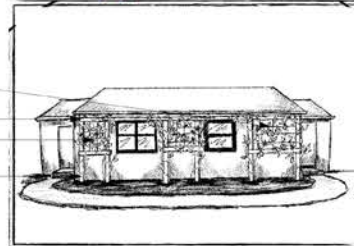

OVER BATHROOM WINDOWS, LEAVE OTHERS OPEN

WOOD HORIZONTALS: 4X4 OR 2X2
TRELLIS WIRE VERTICAL AND HORIZONTAL
APPROX. 8" SPACING
POSTS: STAINED OR PAINTED 4X4



REFERENCE PHOTO - SHOWS THE TYPE OF
TRELLIS, BUT DIFFERENT CONFIGURATION
AND WITHOUT THE WIRE SECTIONS

TRELLIS TYPE 3 KIWI



HIGH TENSILE FENCE WIRE

HORIZONTALS 8" 4X4

POSTS: 6.5' HEIGHT 6X6, APPROX. 15' SPACING
BRACE THE END POSTS WITH GUY WIRES
SECURED TO EARTH ANCHORS


NOTE: ADAPT HEIGHT, WIDTH, SPACING WHEN
PLACED AT BUILDING, UNDER WINDOWS ETC.



TRELLIS PLAN

KATHY MASON
8209 CEDARVILLE ROAD | BRANDYWINE, MD | 20613

LINCOLN SMITH 05-10-2023 SCALE 1"=20'-0"

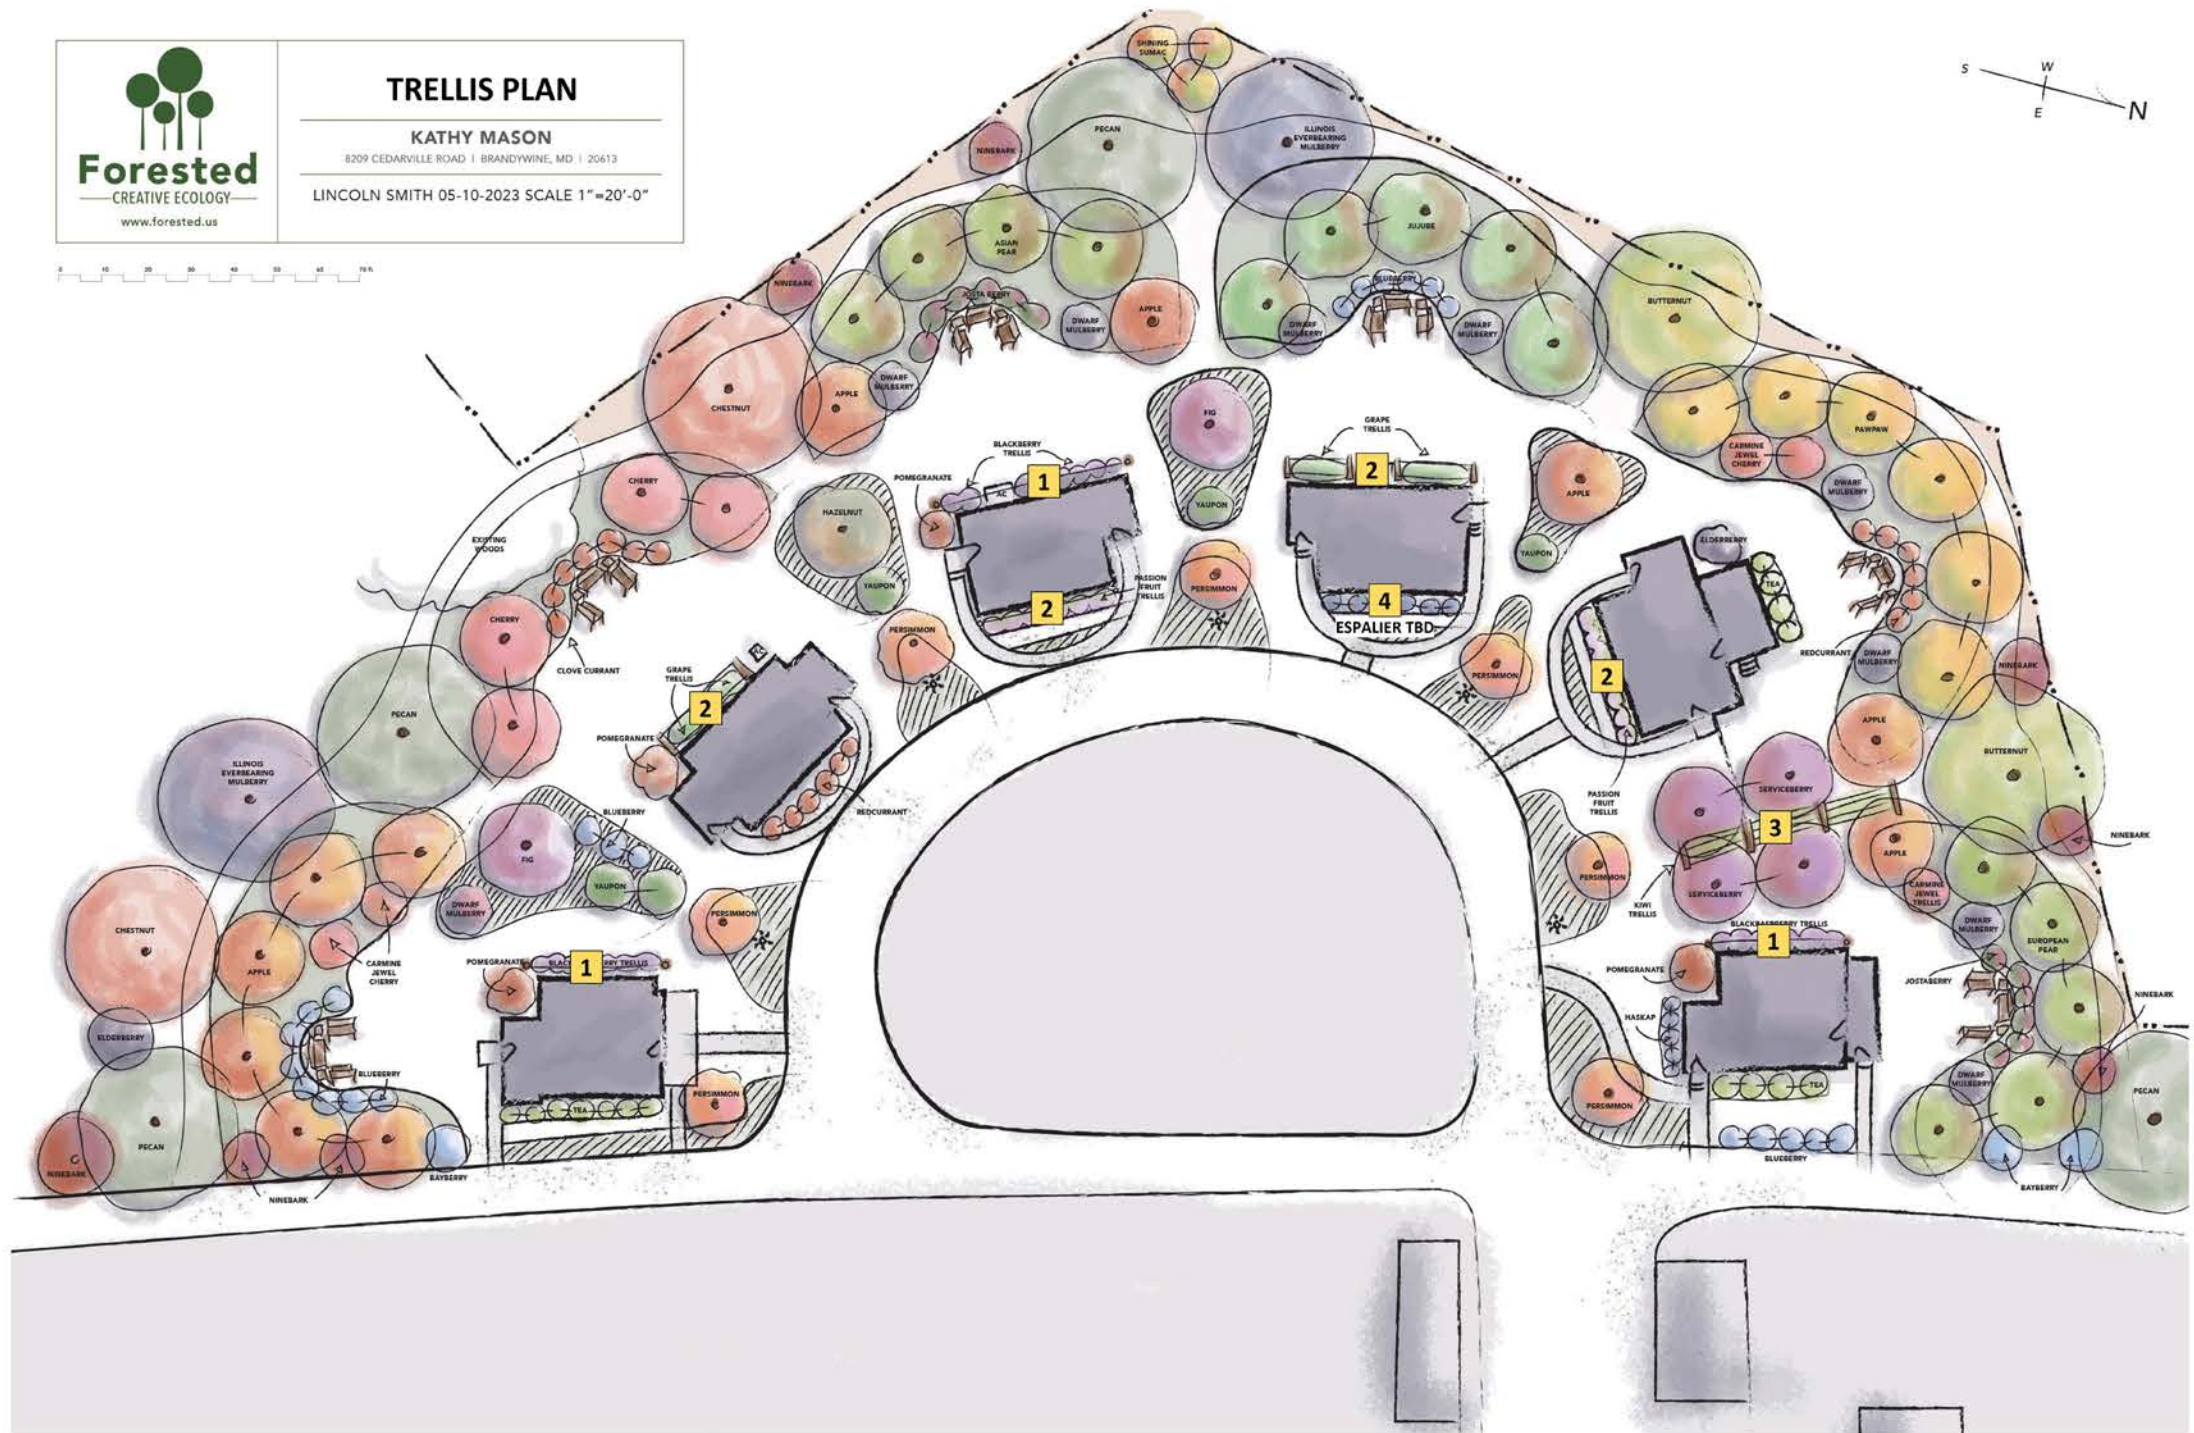

BUILDING LOCATIONS

Existing Houses/ Firepit

